

MARION COUNTY SURVEYOR'S OFFICE


SECTION CORNER RECORD

DEBRA S. JENKINS
MARION COUNTY SURVEYOR

SEC. 1 TWN. 15_N RNG. 4_E

BRYAN F. CATLIN, PLS
TECHNICAL SUPERVISOR

Date: 10-13-09
Party Chief: Wilcoxen
Crew: Finney
Type of Marker: Harrison
Method of Establishment: County: 9-16-1998
IN S.P.C. E Zone, NAD 83
Name: 15040101
N: 503 353.659 0(m)
E: 67 559.399 0(m)

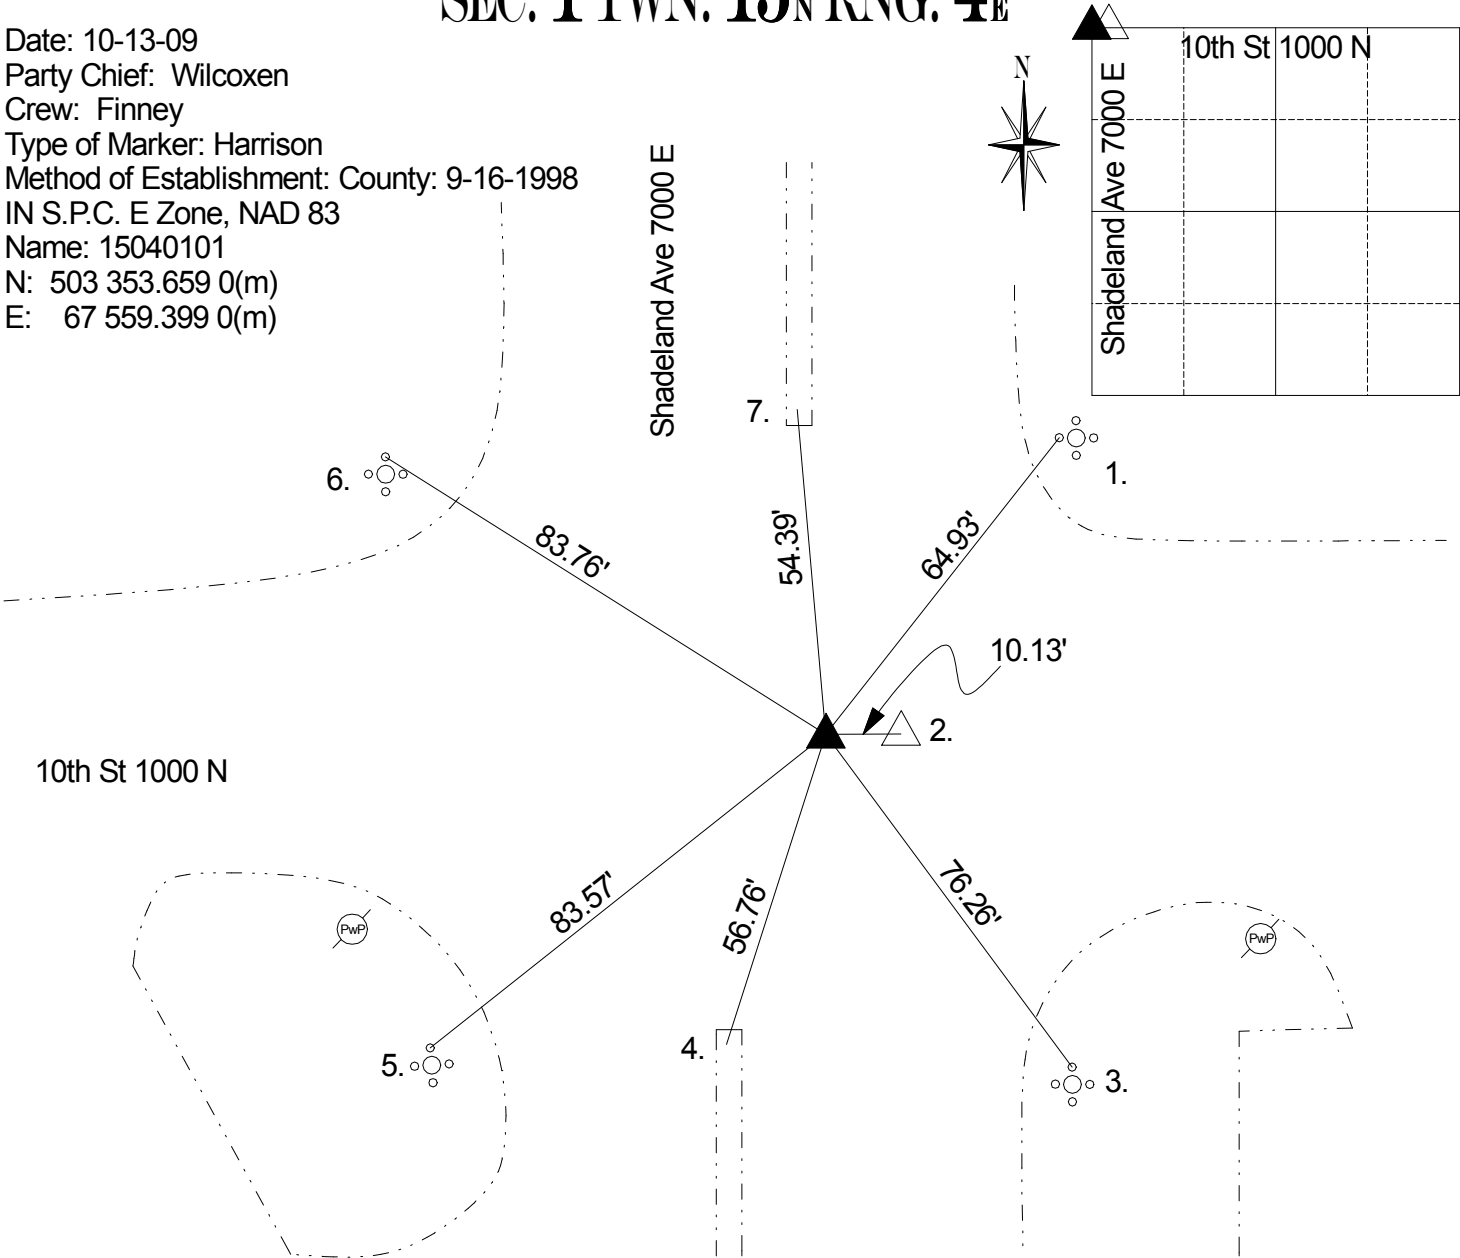

Original post set 1820 by Hendricks with witnesses: 18" ash S 42 E 7 links; 22" dogwood S 73 W 5 links per Marion County atlas pg. 10. Survey by Fatout 2-23-1868 called no stone or witness per Warren Township Legal Survey Book pg. 42. Woerner 6-18-1948 called a brass pin. Monroe 3-58 called same. McLand 4-30-70 called brass plug. Wilcoxen 9-22-75 called same. Gries 11-30-87 called same. Wilcoxen 1-9-90 called PK nail set. Wilcoxen 9-17-95 called PK nail. Wilcoxen 4-19-98 called PK nail over brass plug. Excavated by Wilcoxen 9-16-1998 and brass plug found 4" down. Harrison set. Retied 7-19-2003 by Wilcoxen. Retied 10-13-09 by Wilcoxen.

REF.	DISTANCE	DESCRIPTION
1.	64.93'	Cut 'x' W bolt of aluminum pole base
2.	10.13'	Due E to SW corner 36-16-4 (Harrison monument) (19 links per Hendricks, 1820)
3.	76.26'	Cut 'x' N bolt of aluminum pole base
4.	56.76'	Cut 'x' N end of median
5.	83.57'	Cut 'x' N bolt of aluminum pole base
6.	83.76'	Cut 'x' N bolt of aluminum pole base
7.	54.39'	Cut 'x' S end of median